


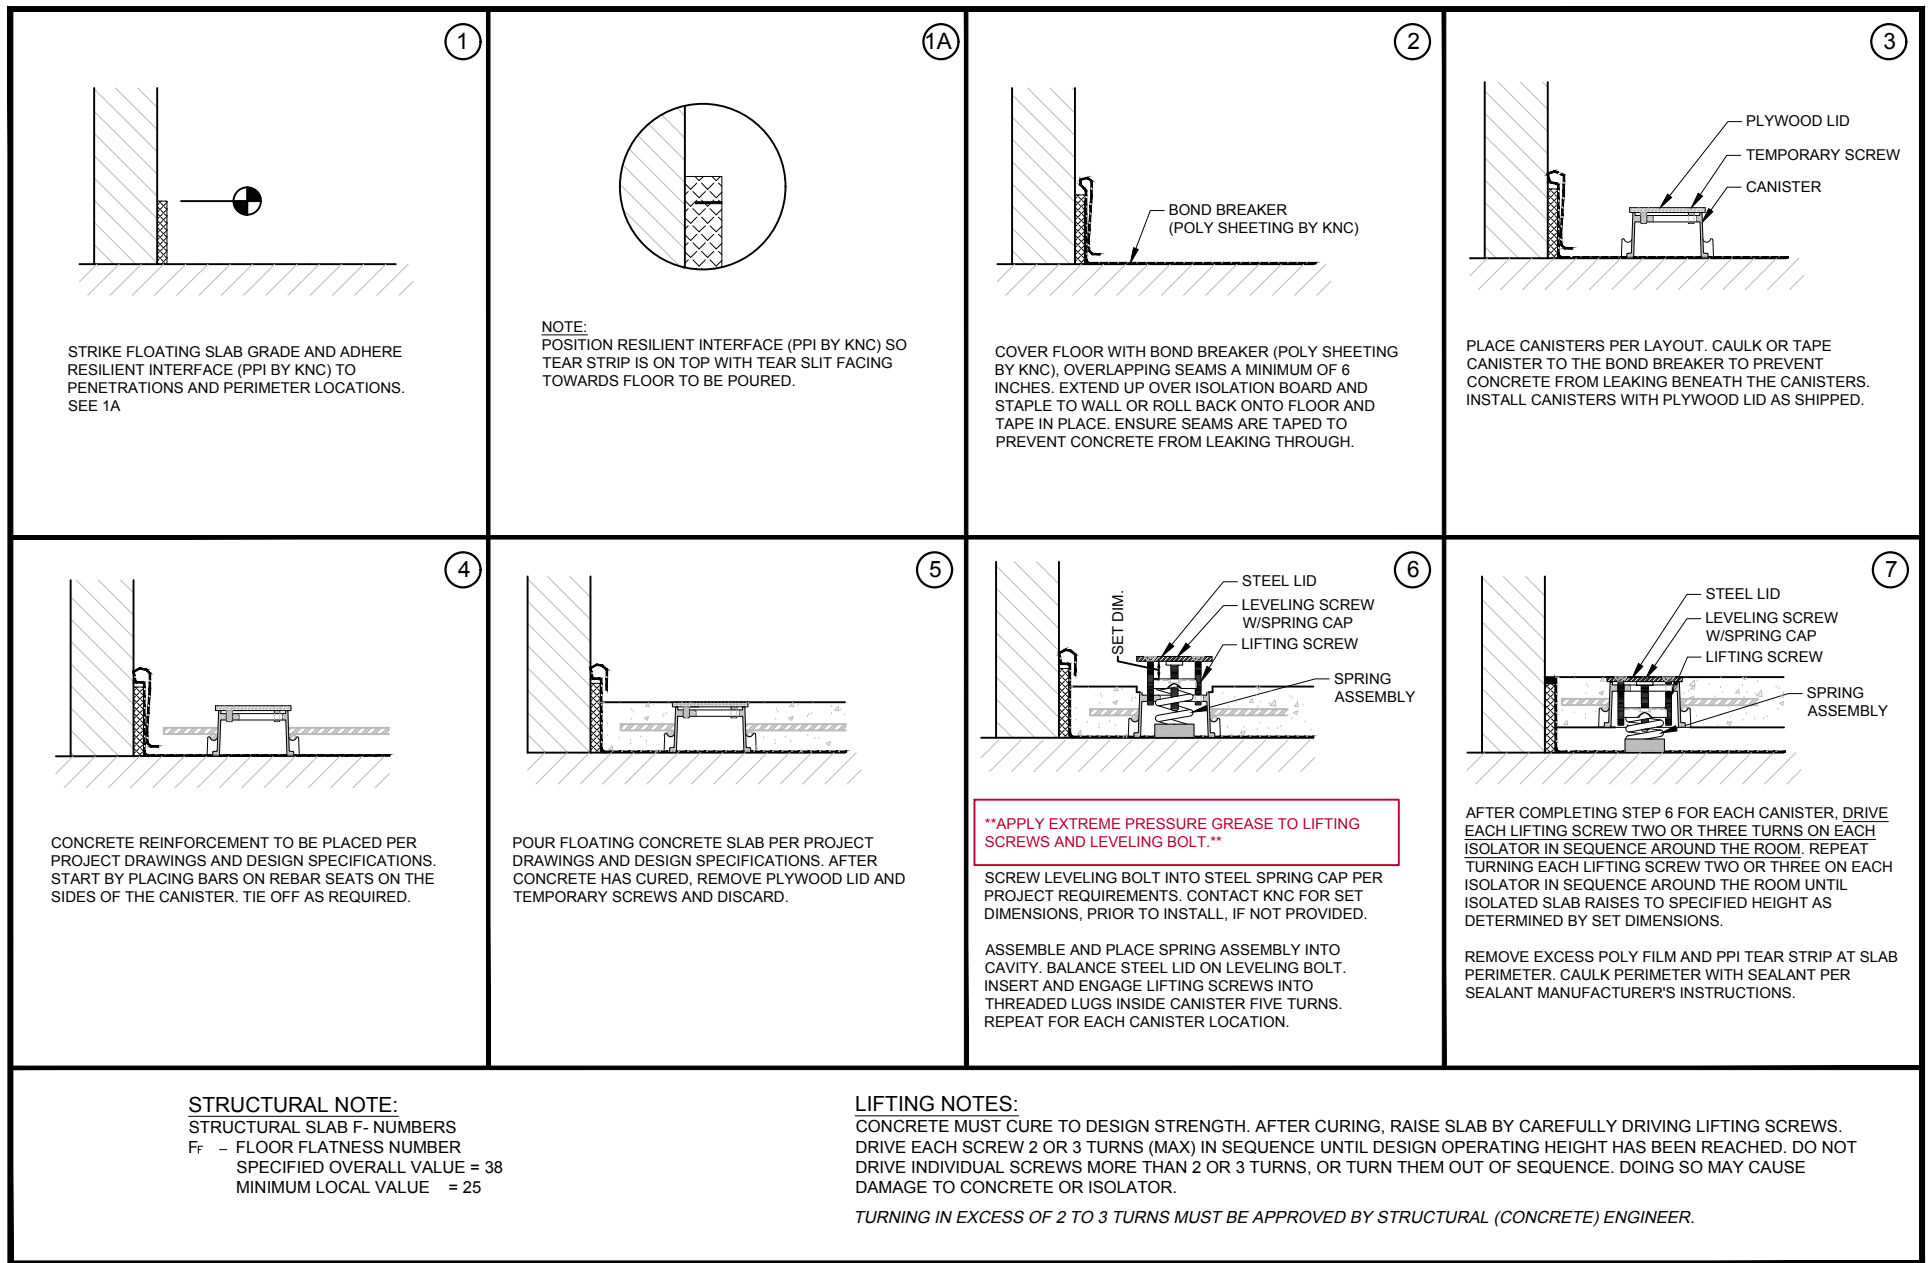

DIMENSION FORMAT: IN (mm)

SCALE: NTS



LIFTWRX ISOLATED SLAB:
INSTALLATION SEQUENCE

Revised
08/21/2019

Drawing No.
AA001961

kineticsnoise.com/liftwrx